

CANADIAN NATIONAL RAILWAYS

R = 359.445
A = 59.522 C = 59.454
N 25° 25' 15" E

REGISTERED

LOT 13

LOT 12

LOT 11

LOT 10

HARE COURT

N 33° 15' 10" W
C = 93.46
A = 9.454
R = 18.000

N 73° 28' 20" W
C = 15.332
A = 15.838
R = 18.000

P.C.F.

59.899

8.64 (RADL)

8.40 (RADL)

6.83 (RADL)

6.87 (RADL)

33.005

N 21° 45' 50" E

P.C.F.

5.03

8.60

FD 180

N 41° 44' 00" E
87.875

50.143


23

487.7

22

No.

21
PLAN

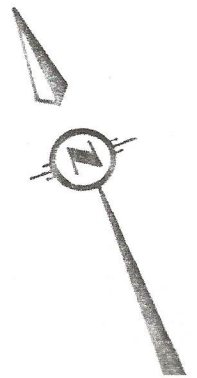


20

RED

325
60

A=59.522 C=50.454
N 20° 20' 15" E

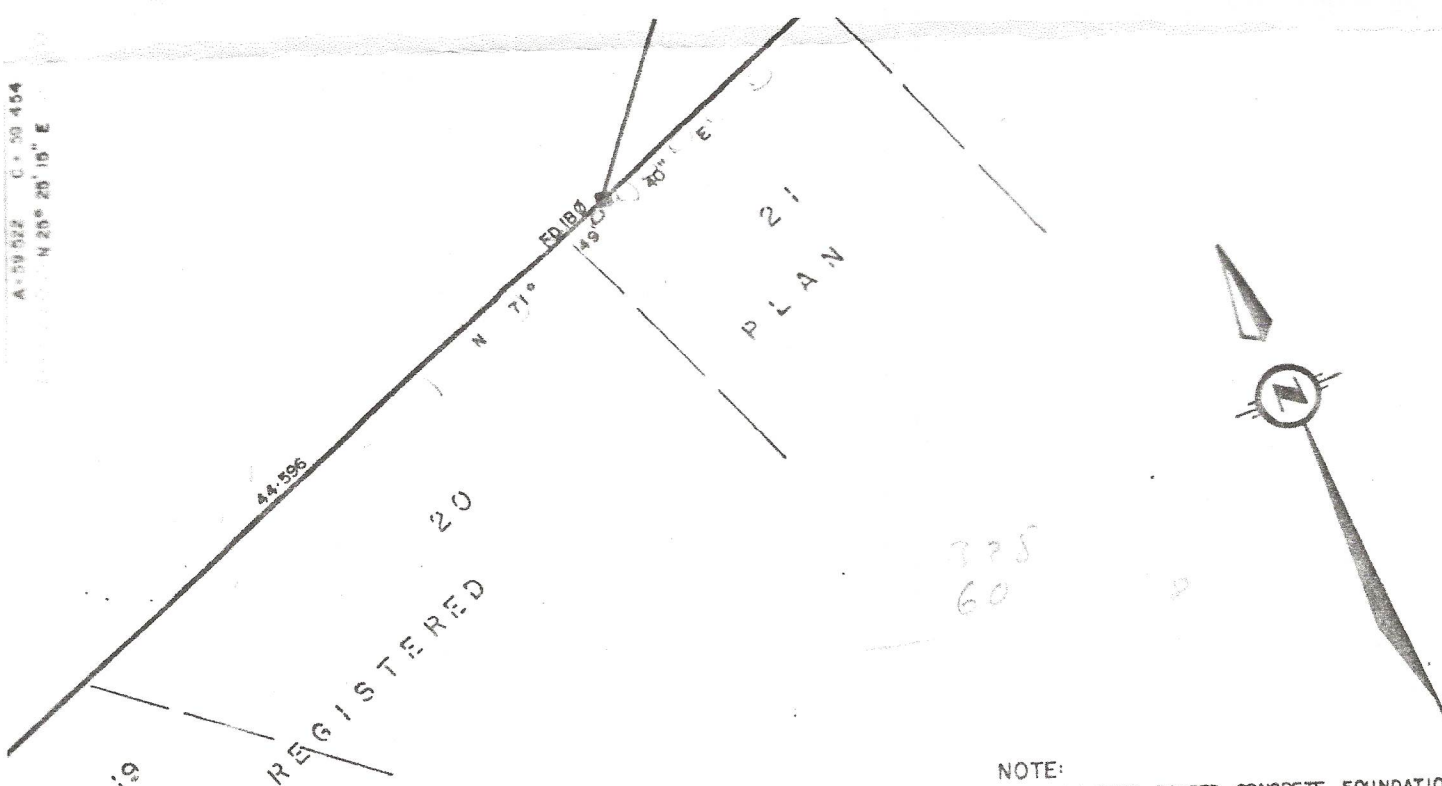

NOTE:
P.C.F. DENOTES POURED CONCRETE FOUNDATION

IN LIMITED

SEYOR'S CERTIFICATE

I CERTIFY THAT

SURVEY AND PLAN ARE CORRECT AND IN ACCORDANCE WITH
SURVEYS ACT AND THE REGISTRY ACT AND THE REGULATIONS
THEREUNDER

SURVEY WAS COMPLETED ON THE 9TH DAY OF MAY

MAY 12, 1981

M. J. M. MAUGHAN, O.L.S.

RIC

MEASURES SHOWN ON THIS PLAN ARE IN METRES AND CAN
BE CONVERTED TO FEET BY DIVIDING BY 0.3048

END

DENOTES STANDARD IRON BAR (1" x 1" x 4')

DENOTES IRON BAR (5/8" x 5/8" x 2')

DENOTES ROUND IRON BAR (3/4" dia. x 2')

DENOTES IRON PIPE

IF SURVEY DOES NOT CONFORM TO REGULATION 807 REMONUMENTATION

PLAN OF SURVEY OF

LOTS 11 & 12

REGISTERED PLAN M-1899

TOWN OF MARKHAM

REGIONAL MUNICIPALITY

OF YORK



McConnell, Maughan Limited
CONSULTING ENGINEERS AND SURVEYORS
OAKVILLE
TORONTO
TEL 845-349

DRAWN BY

MGT

CHECKED BY

M. J. M.

SCALE

1:400

FILE NO

89-81