


THIS PLAN IS NOT VALID
UNLESS IT IS AN EMBOSSED
ORIGINAL COPY
ISSUED BY THE SURVEYOR
In accordance with
Regulation 1028, Section 29(3)

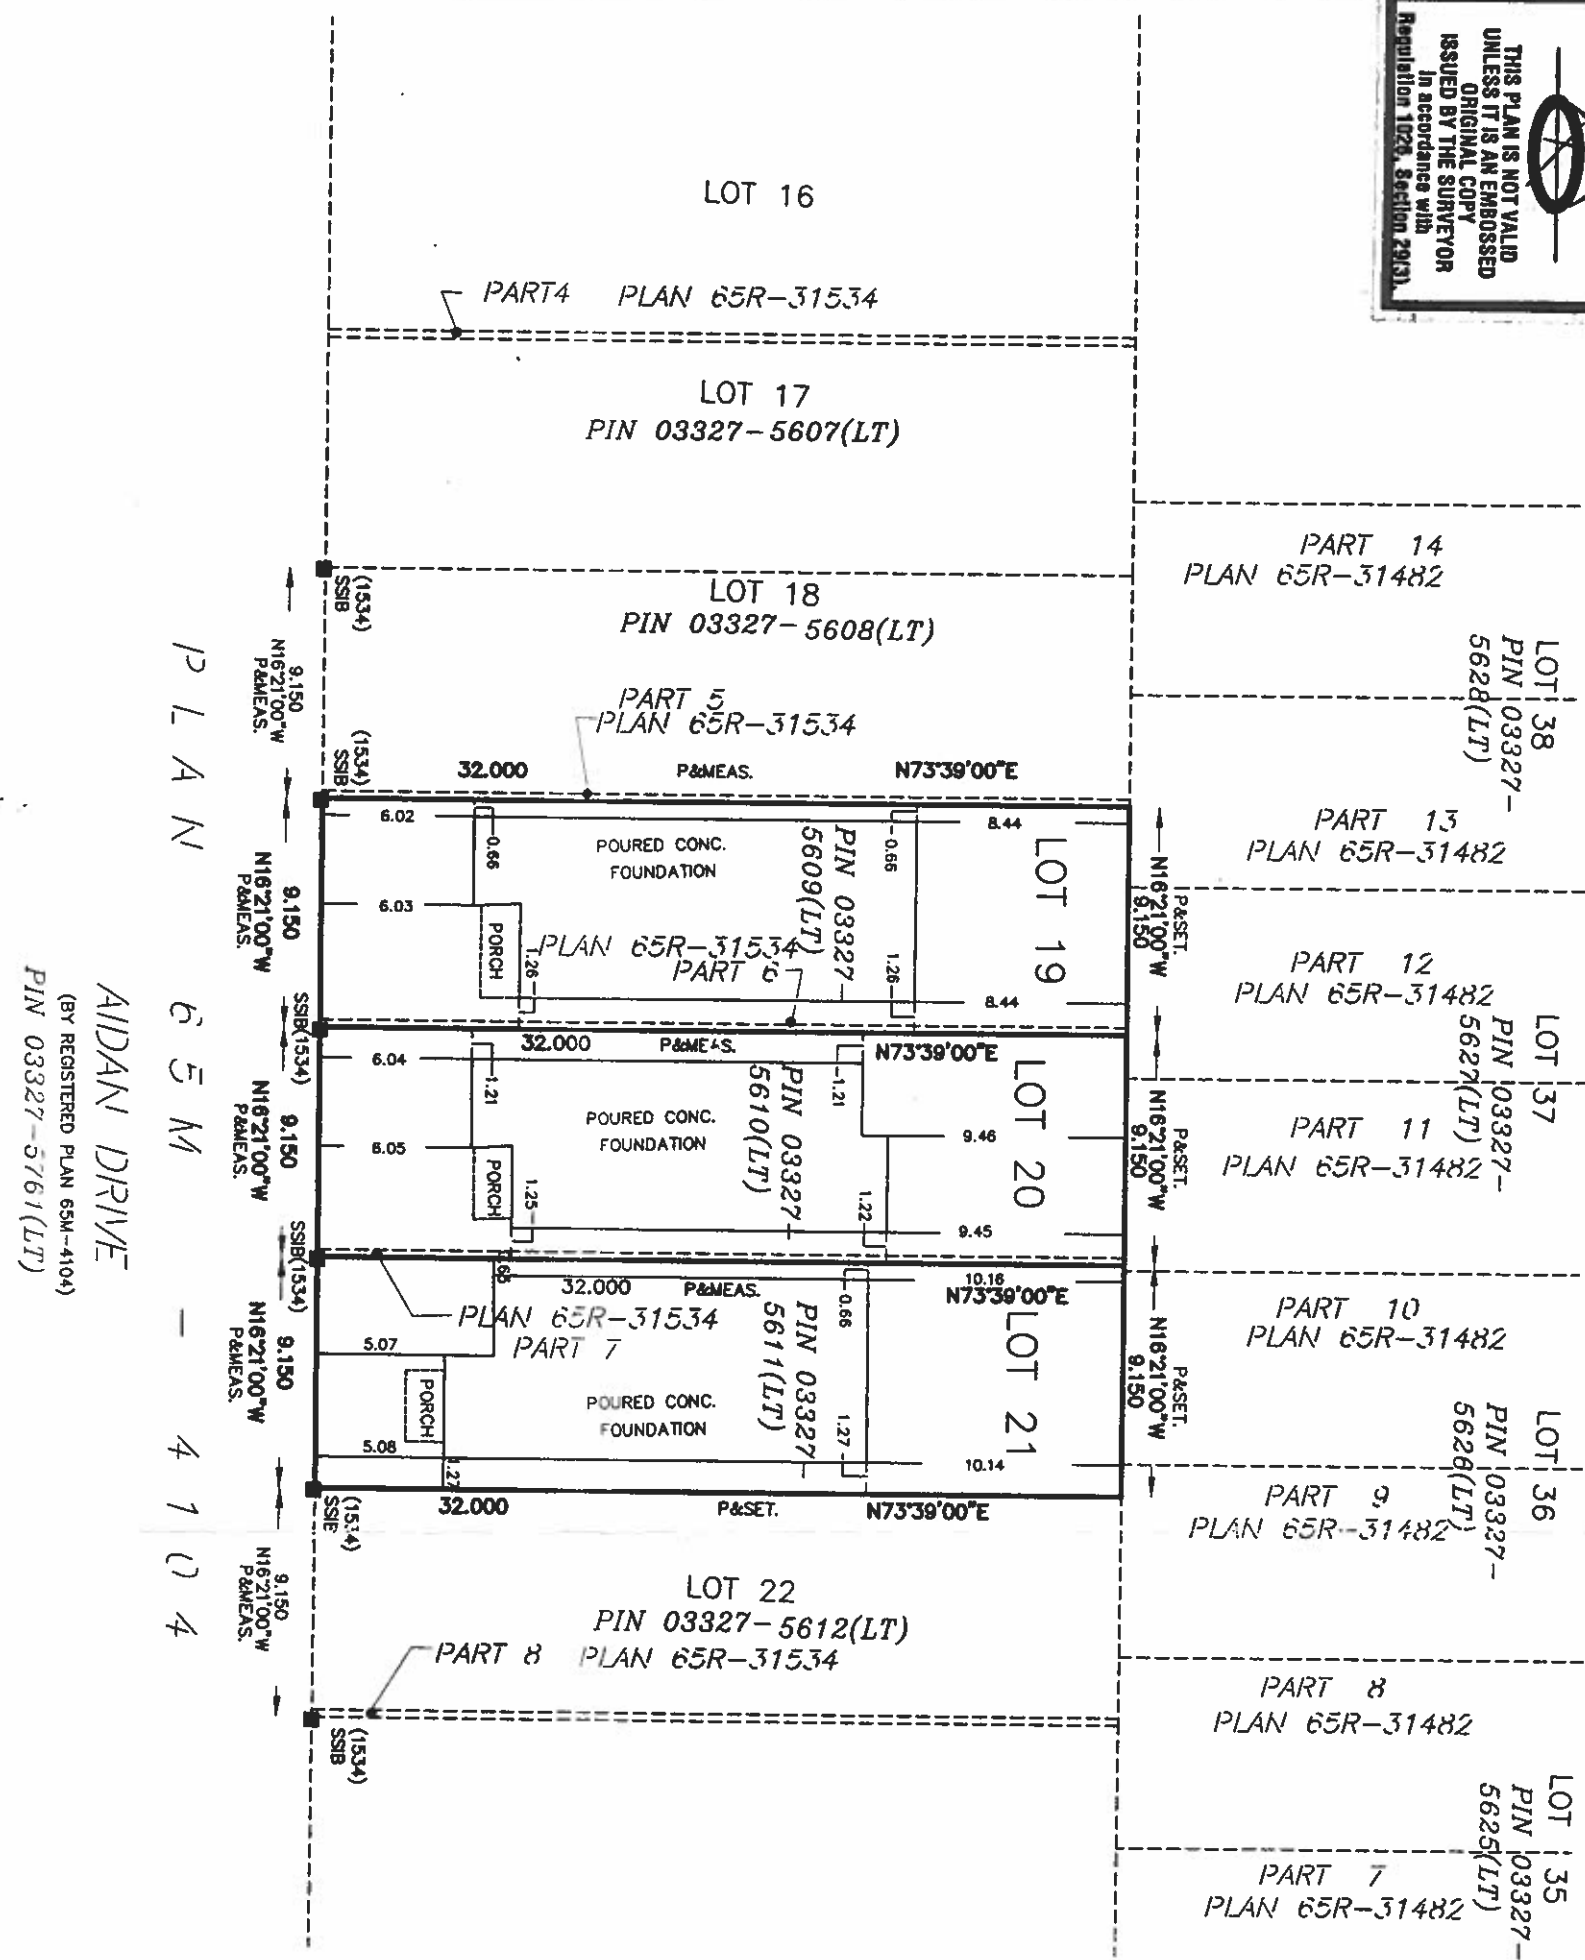

PLAN 65M-4104
 AIDAN DRIVE
 (BY REGISTERED PLAN 65M-4104)
 PIN 03327-5761(LT)

NOTE: ALL TIES ARE TO THE CONCRETE FOUNDATION

SURVEYOR'S REAL PROPERTY REPORT

PART 1:
PLAN OF
LOTS 19, 20 AND 21

REGISTERED PLAN 65M-4104
CITY OF VAUGHAN
REGIONAL MUNICIPALITY OF YORK

SCALE 1 : 300
0 3 6 9 12 metres
2009 © HUNT SURVEYS INC.

PART 2: THIS REPORT WAS PREPARED FOR
LORREL HOMES.

TITLE SEARCH INDICATES THE FOLLOWING:
LOT 19 AND 20 SUBJECT TO MAINTENANCE EASEMENT

METRIC: DISTANCES SHOWN ON THIS PLAN ARE IN METRES AND CAN BE CONVERTED TO FEET BY DIVIDING BY 0.3048

LEGEND

■	DENOTES	SURVEY MONUMENT FOUND
□	"	SURVEY MONUMENT PLANTED
SIB	"	STANDARD IRON BAR
SSIB	"	STANDARD SHORT IRON BAR
IB	"	IRON BAR
P	"	REGISTERED PLAN 65M-4104
P1	"	PLAN 65R-31482
(922)	"	SCHAEFFER & REINTHALER LTD.
(1534)	"	DOUGLAS E. HUNT O.L.S.

BEARINGS: BEARINGS ARE ASTROGNOMIC AND ARE REFERRED TO THE EAST LIMIT OF AIDAN DRIVE ON PLAN 65M-4104, HAVING A BEARING OF N16°21'00"W

SURVEYOR'S CERTIFICATE

I CERTIFY THAT:
1. This survey and plan are correct and in accordance with the Surveyors Act, the Surveyors Act, the Land Titles Act and the regulations made under them.
2. The survey was completed on November 30, 2009.

DATE: March 04, 2010
Douglas E. Hunt
ONTARIO LAND SURVEYOR

HUNT SURVEYS INC.
ONTARIO LAND SURVEYORS

45A WEST WILMOT ST., SUITE 207, RICHMOND HILL, ON.
L4B 2P2. Tel: (905) 764-8759 Fax: (905) 764-6812

SURVEY BY: E.S. CHECKED BY: D.E.H. PROJECT #: 048900 FILE: 488005R_19-21.dwg
CAD : E.K. SURVEY BY: E.S. PROJECT #: 048900 FILE: 488005R_19-21.dwg