

63R-1879

PLAN OF SURVEY OF
PARTS OF LOTS 1 TO 10, INCLUSIVE
AND PARTS OF LOTS 13 TO 19, INCLUSIVE
REGISTERED PLAN 608-E
CITY OF TORONTO
MUNICIPALITY OF METROPOLITAN TORONTO

SCALE 1" = 20'
ANTON KIKAS, O.L.S.
1979

I REQUIRE THIS PLAN TO BE
DEPOSITED UNDER THE REGISTRY
ACT.

DATE: Oct. 2nd, 1979

A. Kikas
ANTON KIKAS, ONTARIO LAND SURVEYOR

PLAN 63R-1879

RECEIVED AND DEPOSITED

DATE: OCTOBER 18, 1979


A.M. Smith
DEP. LAND REGISTRAR FOR THE
REGISTRY DIVISION OF CITY OF
TORONTO (N^o 63)

CAUTION: THIS PLAN IS NOT A PLAN OF SUBDIVISION
WITHIN THE MEANING OF THE PLANNING
ACT.

SCHEDULE

PART	LOT	REGD. PLAN	INST. N ^o	AREA
1	PTS. 4, 5 & 6	608-E	CT 364837	3,130 SQ. FT.
2	PTS. 4 & 5	"	"	137 SQ. FT.
3	PTS. 4 & 5	"	"	2,595 SQ. FT.
4	PT. 4	"	CT 364837	123 SQ. FT.
5	PTS. 1 to 10, inc. PTS. 13 to 19, inc.	608-E	59013 EM, CT 320062, 44788 EM, 55679 EM, 89256 EM, 55587 EM, CT 344608, CT 241072, 75828 EM, 25048 EM, 86204 EM, CT 3366, 26018 EM & 50708 EM	7,070 SQ. FT.

PARTS 2, 4 AND 5 - SUBJECT TO RIGHT-OF-WAY AS IN INST. 5181 DEP. E

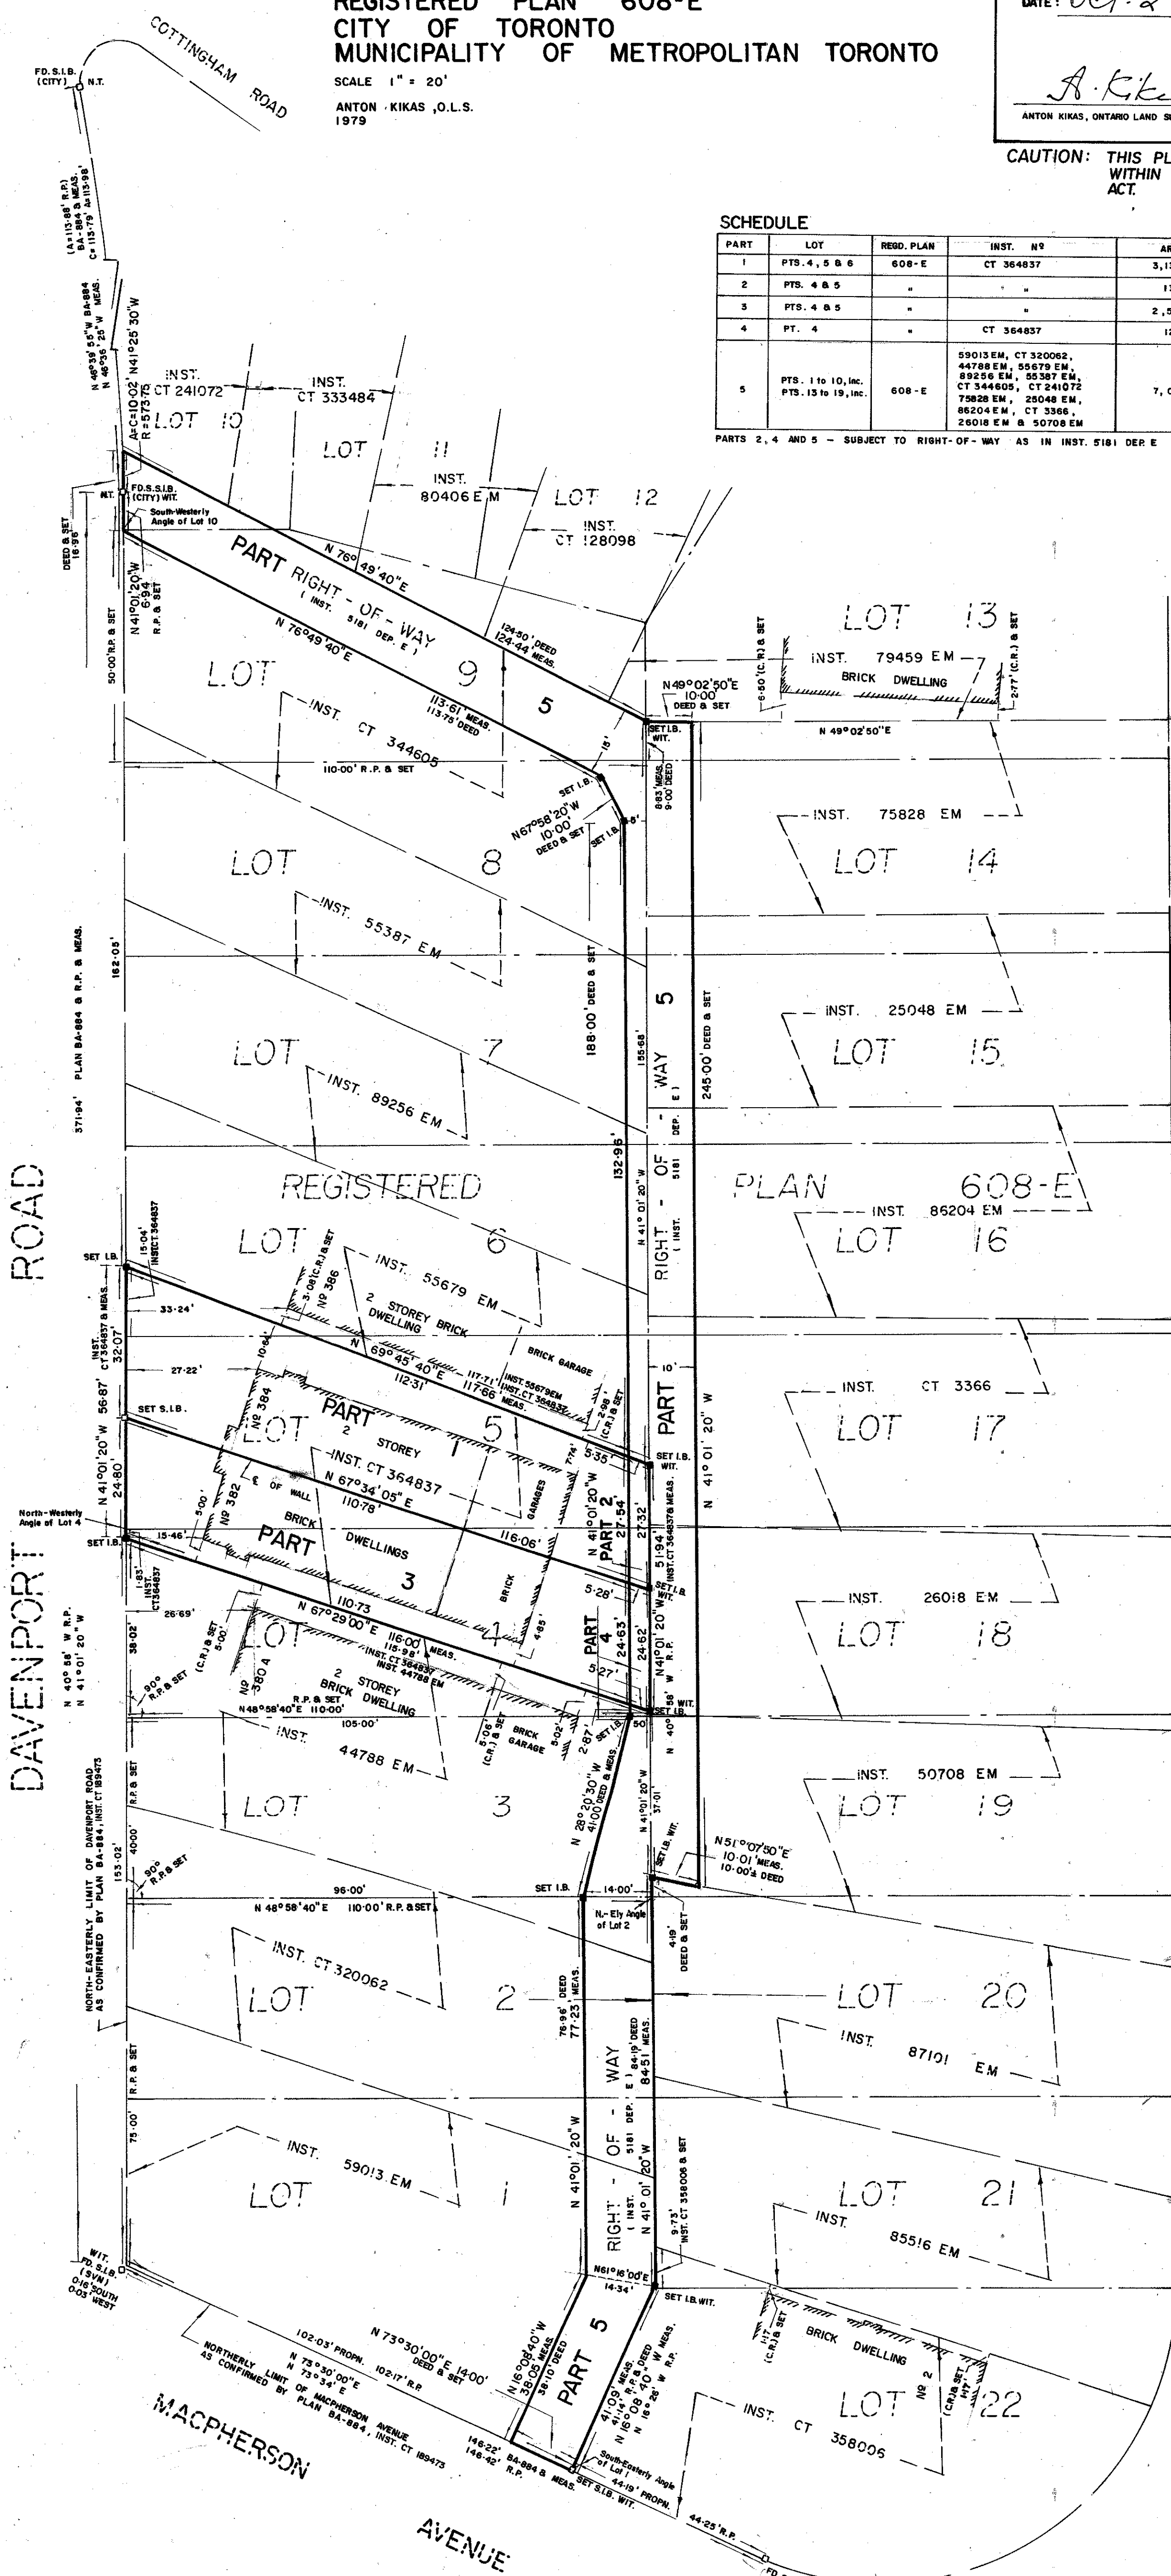

SURVEYOR'S CERTIFICATE

I CERTIFY THAT:

- THIS SURVEY AND PLAN ARE CORRECT AND IN ACCORDANCE WITH THE SURVEYS ACT AND THE REGISTRY ACT AND THE REGULATIONS MADE THEREUNDER;
- THE SURVEY WAS COMPLETED ON THE 28th DAY OF Sept., 1979

DATE: Oct. 2nd, 1979

A. Kikas
ANTON KIKAS, ONTARIO LAND SURVEYOR

NOTES

THE N 41°01'20" W OF THE NORTH-EASTERLY LIMIT OF DAVENPORT ROAD, ASSUMED TO BE ASTRONOMIC ACCORDING TO PLAN BA-884, GOVERNS ALL BEARINGS SHOWN HEREON.

- S.I.B. DENOTES STANDARD IRON BAR 1" SQ. X 48" LONG
- S.S.I.B. DENOTES SHORT STANDARD IRON BAR 1" SQ. X 24" LONG
- I.B. DENOTES IRON BAR 5/8" SQ. X 24" LONG
- (CITY) DENOTES CITY OF TORONTO SURVEY DEPARTMENT
- (S.V.N.) DENOTES SPEIGHT & VAN NOSTRAND, O.L.S.
- (C.R.) DENOTES C. ROUBEN, O.L.S.
- R.P. DENOTES REGISTERED PLAN 608-E
- N.T. DENOTES NOT TANGENTIAL
- DEED DENOTES INSTRUMENT N^o 5181 DEP. E
- FD. DENOTES FOUND
- WIT. DENOTES WITNESS



Anton Kikas Limited
Consulting Engineers
Ontario Land Surveyors - Planners
2028 Avenue Road, Toronto, M5M-4A4, Tel. 489-1991